



METAL SHELVING GENERAL NOTES

1. BASIS OF DESIGN: SPACESAVER CANTILEVER WELDED FRAME, UNLESS NOTED OTHERWISE
2. COLOR: FURNITURE WHITE
3. ALL SHELVING UNITS TO BE STANDARD 3'-0" WIDE UNLESS NOTED OTHERWISE.
4. PROVIDE CORNER FILLERS AND CUT SHELVES AND FRAMES AS REQUIRED TO ACHIEVE FLUSH WALL-TO-WALL, MILLWORK-TO-MILLWORK, OR MILLWORK TO WALL INSTALLATION.
5. ALL SHELVING UNITS TO BE FREE STANDING. SECURE SINGLE FACE UNITS TO ADJACENT WALL (TYPICAL) U.N.O.
6. SHELVING TO BE CAPABLE OF WITHSTANDING EARTHQUAKE MOTIONS DETERMINED IN ACCORDANCE TO THE LOCAL BUILDING CODES.
7. INCLUDE ALL SUPPORT BRACKETS AND ACCESSORIES FOR ATTACHMENT OF CUSTOM CABINETY AND MILLWORK ACCESSORIES INCLUDING BUT NOT LIMITED TO CANOPIES AND END PANELS.
8. SUBMIT SHOP DRAWINGS WITH COMPLETE DETAILS OF EACH COMPONENT INCLUDING LOCATIONS, SIZES AND SHAPES OF COMPONENTS, PROPOSED JOINING DETAILS, DETAILS AND LOCATIONS OF ANY INTERNAL SUPPORTS, STIFFENERS AND/OR ANCHORAGES. PROVISIONS FOR THE WORK OF OTHER TRADES, AND INSTALLATION DETAILS. PROVIDE A COMPLETE BUILDING FLOOR PLAN WITH SHELVING TYPES IDENTIFIED AND OVERALL RANGE DIMENSIONS INDICATED. CAD BACKGROUND FILE WILL BE MADE AVAILABLE BY THE ARCHITECT.
9. VERIFY SHELVING UNIT LOCATION BY FIELD MEASUREMENTS PRIOR TO FABRICATION AND INDICATE MEASUREMENTS ON SHOP DRAWINGS.
10. COORDINATE FABRICATION SCHEDULE WITH CONSTRUCTION PROGRESS TO AVOID DELAYING THE WORK.
11. FINDABLE BOOK SUPPORTS TO HAVE CORK BOTTOM.

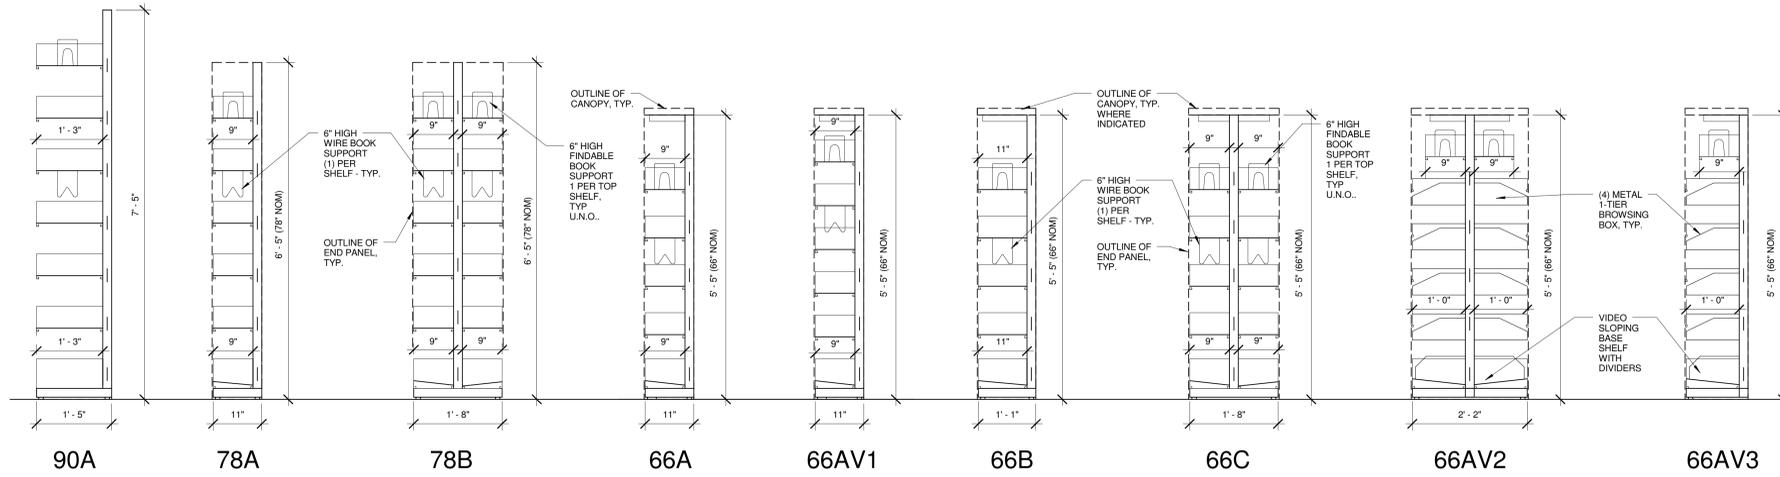

METAL SHELVING LIST

NO.	DESCRIPTION	COLLECTION
90A	SINGLE FACE SHELVING UNIT 36 INCHES WIDE X 80 INCHES HIGH (6) 15 INCH (16" NOM) ADJUSTABLE SHELVES WITH INTEGRAL BACK (1) 15 INCH (16" NOM) FLAT CLOSED BASE SHELF WITH INTEGRAL BACK (1) WIRE BOOK SUPPORT EA. SHELF (1) FINDABLE STEEL BOOK SUPPORT - TOP SHELF	WORK ROOM
78A	SINGLE FACE SHELVING UNIT 36 INCHES WIDE X 78 INCHES HIGH (5) 9 INCH (10" NOM) ADJUSTABLE SHELVES WITH INTEGRAL BACK (1) 9 INCH (10" NOM) SLOPED CLOSED BASE SHELF WITH INTEGRAL BACK (1) WIRE BOOK SUPPORT EA. SHELF (1) FINDABLE STEEL BOOK SUPPORT - TOP SHELF	ADULT COLLECTION TEEN
78B	DOUBLE FACE SHELVING UNIT 36 INCHES WIDE X 78 INCHES HIGH (10) 9 INCH (10" NOM) ADJUSTABLE SHELVES WITH INTEGRAL BACK (2) 9 INCH (10" NOM) SLOPED CLOSED BASE SHELF WITH INTEGRAL BACK (1) WIRE BOOK SUPPORT EA. SHELF (1) FINDABLE STEEL BOOK SUPPORT - TOP SHELF	ADULT COLLECTION
66A	SINGLE FACE SHELVING UNIT 36 INCHES WIDE X 66 INCHES HIGH (4) 9 INCH (10" NOM) ADJUSTABLE SHELVES WITH INTEGRAL BACK (1) 9 INCH (10" NOM) SLOPED CLOSED BASE SHELF WITH INTEGRAL BACK (1) WIRE BOOK SUPPORT EA. SHELF (1) FINDABLE STEEL BOOK SUPPORT - TOP SHELF	CIRCULATION
66AV1	SINGLE FACE AV SHELVING UNIT 36 INCHES WIDE X 66 INCHES HIGH (5) 9 INCH (10" NOM) ADJUSTABLE SHELVES WITH INTEGRAL BACK (1) 9 INCH (10" NOM) SLOPED CLOSED BASE SHELF WITH INTEGRAL BACK (1) WIRE BOOK SUPPORT EA. SHELF (1) FINDABLE STEEL BOOK SUPPORT - TOP SHELF	AUDIO VISUAL
66B	SINGLE FACE SHELVING UNIT 36 INCHES WIDE X 66 INCHES HIGH (4) 11 INCH (12" NOM) ADJUSTABLE SHELVES WITH INTEGRAL BACK (1) 11 INCH (12" NOM) SLOPED CLOSED BASE SHELF WITH INTEGRAL BACK (1) WIRE BOOK SUPPORT EA. SHELF (1) FINDABLE STEEL BOOK SUPPORT - TOP SHELF	CHILDRENS AREA
66C	DOUBLE FACE SHELVING UNIT 36 INCHES WIDE X 66 INCHES HIGH (9) 9 INCH (10" NOM) ADJUSTABLE SHELVES WITH INTEGRAL BACK (2) 9 INCH (10" NOM) SLOPED CLOSED BASE SHELF WITH INTEGRAL BACK (1) WIRE BOOK SUPPORT EA. SHELF (1) FINDABLE STEEL BOOK SUPPORT - TOP SHELF	ADULT COLLECTION CIRCULATION
66AV2	DOUBLE FACE AV SHELVING UNIT 36 INCHES WIDE X 66 INCHES HIGH (2) 9 INCH (10" NOM) ADJUSTABLE SHELVES WITH INTEGRAL BACK (2) 12 NOM METAL 1-TIER BROWSING BOX (2) 11 INCH (12" NOM) VIDEO SLOPED CLOSED BASE SHELF WITH INTEGRAL BACK AND (12) DIVIDERS (1) FINDABLE STEEL BOOK SUPPORT - TOP SHELF ALTERNATE 1: PROVIDE PULL-OUT 1-TIER BROWSING BOXES IN LIEU OF FIXED	AUDIO VISUAL
66AV3	SINGLE FACE AV SHELVING UNIT 36 INCHES WIDE X 66 INCHES HIGH (1) 9 INCH (10" NOM) ADJUSTABLE SHELVES WITH INTEGRAL BACK (4) 12 NOM METAL 1-TIER BROWSING BOX (1) 11 INCH (12" NOM) VIDEO SLOPED CLOSED BASE SHELF WITH INTEGRAL BACK AND (12) DIVIDERS (1) FINDABLE STEEL BOOK SUPPORT - TOP SHELF ALTERNATE 1: PROVIDE PULL-OUT 1-TIER BROWSING BOXES IN LIEU OF FIXED	AUDIO VISUAL
60A	DOUBLE FACE SHELVING UNIT 36 INCHES WIDE X 60 INCHES HIGH (6) 9 INCH (10" NOM) ADJUSTABLE SHELVES WITH INTEGRAL BACK (2) 9 INCH (10" NOM) SLOPED CLOSED BASE SHELF WITH INTEGRAL BACK (1) WIRE BOOK SUPPORT EA. SHELF (1) FINDABLE STEEL BOOK SUPPORT - TOP SHELF	CHILDRENS AREA TEEN
42A	SINGLE FACE SHELVING UNIT 36 INCHES WIDE X 42 INCHES HIGH (2) 9 INCH (10" NOM) ADJUSTABLE SHELVES WITH INTEGRAL BACK (1) 9 INCH (10" NOM) SLOPED CLOSED BASE SHELF WITH INTEGRAL BACK (1) WIRE BOOK SUPPORT EA. SHELF (1) FINDABLE STEEL BOOK SUPPORT - TOP SHELF	TEEN
42B	DOUBLE FACE SHELVING UNIT 36 INCHES WIDE X 66 INCHES HIGH (6) 9 INCH (10" NOM) ADJUSTABLE SHELVES WITH INTEGRAL BACK (2) 11 INCH (12" NOM) SLOPED CLOSED BASE SHELF WITH INTEGRAL BACK (1) WIRE BOOK SUPPORT EA. SHELF (1) FINDABLE STEEL BOOK SUPPORT - TOP SHELF	HOLDS


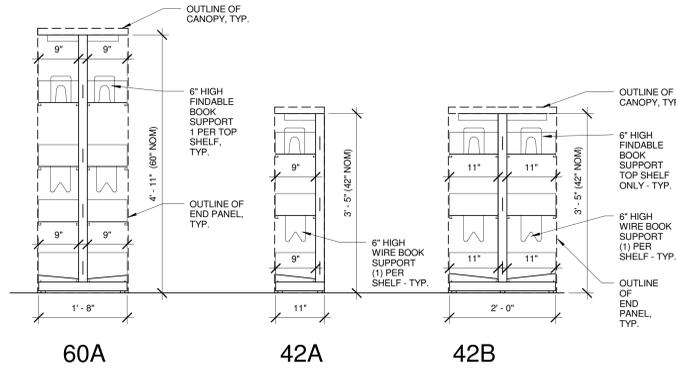


2 METAL SHELVING PROFILES
A10.01 3/4" = 1'-0"

WOODWORK FINISH LEGEND

RESIN (RES)	WOOD STAIN TYPE - COLORS (STN)
RES-1: MFG: LUMICOR PATTERN: LUMICLEAR, GLACIER FRONT FINISH: GLOSS BACK FINISH: BRUSHED SILVER INNER LAYER 1: LUMIGUARD FINISH OPTION: 472" THICKNESS: 472" INSTALLATION: 3/4"DIA. SATIN SILVER BUTTON CAP INSTALLED TO METAL SHELVING, COORDINATE WITH SHELVING MANUFACTURER	ALL STAIN COLOR(S) TO MATCH ARCHITECT'S CUSTOM CONTROL SAMPLE STN-1: (BASIS OF DESIGN) MFG: COALESSÉ COLOR: MEDIUM AMBER CHERRY FINISH: HIGH SHEEN SPECIES: SELECT HARD WHITE MAPLE
RES-2: MFG: LUMICOR PATTERN: LUMICLEAR, RAIN FRONT FINISH: GLOSS BACK FINISH: BRUSHED SILVER INNER LAYER 1: SPECTRUM COLOR - OLIVE OPTION: 472" THICKNESS: 472" INSTALLATION: 3/4"DIA. BUTON CAP INSTALLED TO METAL SHELVING, COORDINATE WITH SHELVING MANUFACTURER	
RES-3: MFG: LUMICOR PATTERN: LUMICLEAR, RAIN FRONT FINISH: GLOSS BACK FINISH: BRUSHED SILVER INNER LAYER 1: SPECTRUM COLOR - OLIVE OPTION: 472" THICKNESS: 472" INSTALLATION: 3/4"DIA. BUTON CAP INSTALLED TO METAL SHELVING, COORDINATE WITH SHELVING MANUFACTURER	
RES-4: MFG: LUMICOR PATTERN: WOVEN COLOR FRONT FINISH: GLOSS BACK FINISH: WEDGEWOOD COLOR: LUMIGUARD OPTION: 472" THICKNESS: 472" INSTALLATION: 3/4"DIA. BUTON CAP INSTALLED TO METAL SHELVING, COORDINATE WITH SHELVING MANUFACTURER	
RES-5: MFG: LUMICOR PATTERN: WOVEN COLOR FRONT FINISH: GLOSS BACK FINISH: PEAR COLOR: LUMIGUARD OPTION: 472" THICKNESS: 472" INSTALLATION: 3/4"DIA. BUTON CAP INSTALLED TO METAL SHELVING, COORDINATE WITH SHELVING MANUFACTURER	
RES-6: MFG: LUMICOR PATTERN: LUMICLEAR FRONT FINISH: GLOSS BACK FINISH: WOVY OPAQUE COLOR: POMEGRANATE LUMIGUARD OPTION: 472" THICKNESS: 472" INSTALLATION: 3/4"DIA. BUTON CAP INSTALLED TO METAL SHELVING, COORDINATE WITH SHELVING MANUFACTURER	

CABINETRY SYMBOL LEGEND

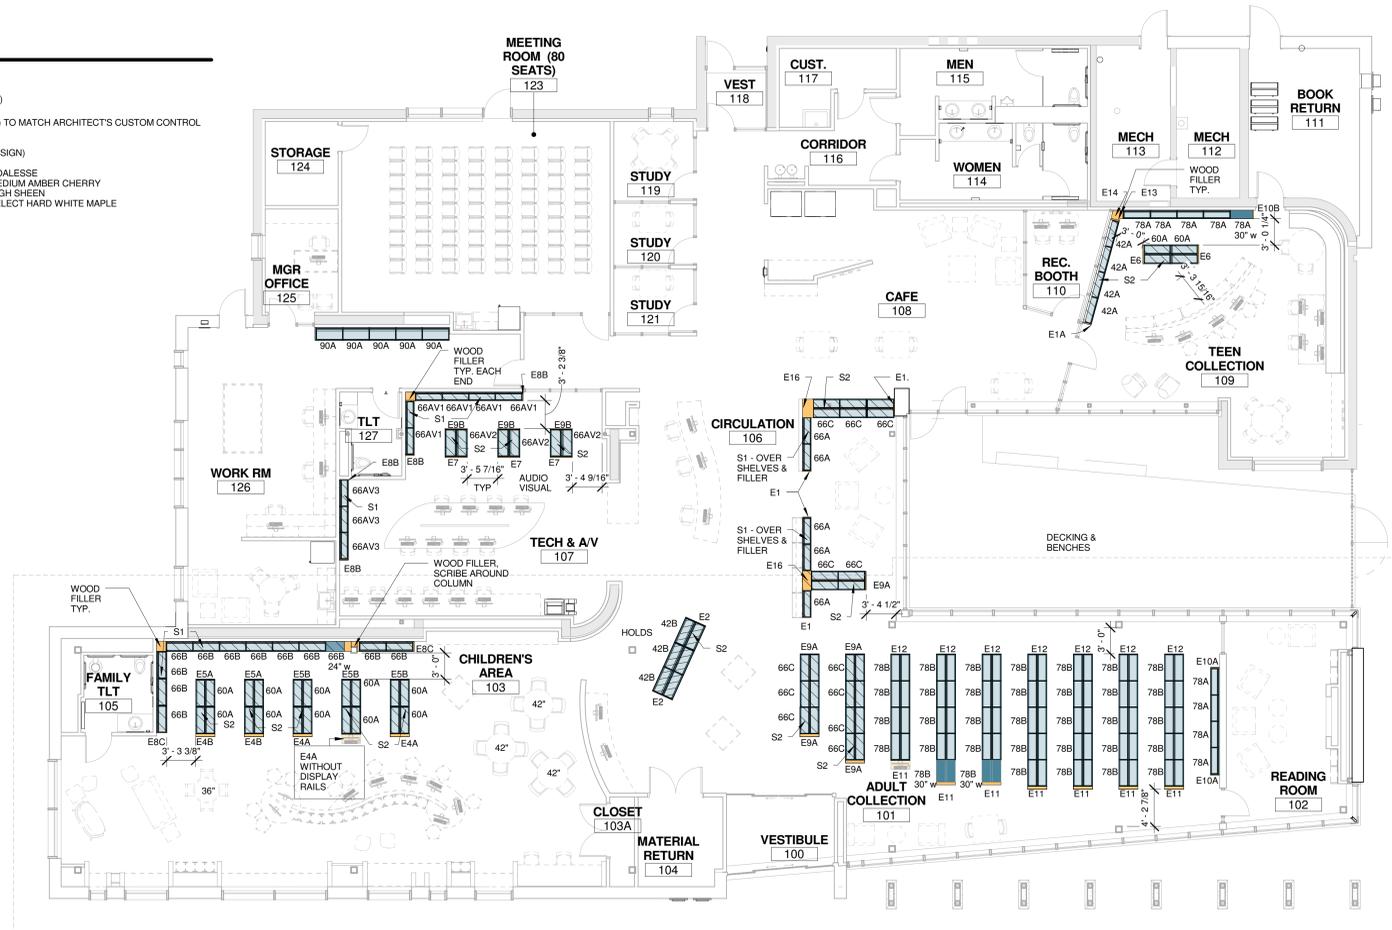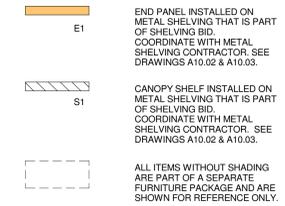

1 SHELVING PLAN
A10.01 1/8" = 1'-0"



FOR REFERENCE ONLY

DATE	DESCRIPTION
10/01/2014	ISSUED FOR BIDDING
10/09/2014	ADDENDUM 1
01/26/2015	FOR CONSTRUCTION
05/01/2015	ISSUED FOR SHELVING BIDDING

Addition & Renovation
 ROANOKE PUBLIC LIBRARY
RALEIGH COURT BRANCH
 2112 GRANDIN ROAD SW, ROANOKE, VIRGINIA 24015

PROJECT NO:
14001
SCALE:
As indicated

SHELVING PLAN

A10.01

1382 West Ninth Street
Suite 300
Cleveland, Ohio
44113
www.HBMArchitects.com
Architects: Holzhelmer
Bolt & Meashan
Architects