



**2 SF-4 WINDOW**  
1/4"=1'0"

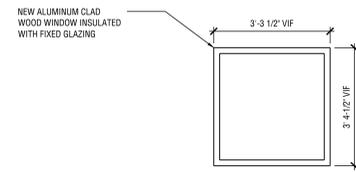

**3 SF-5 WINDOW ALUMINUM CLAD WOOD WINDOW**  
1/4"=1'0"

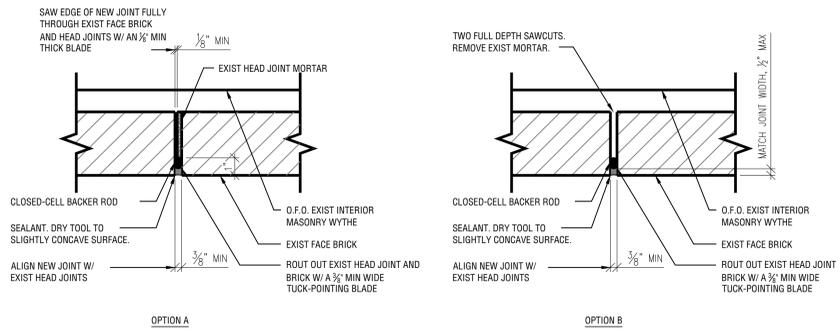

**4 EXISTING BRICK EXPANSION JOINT DETAIL**  
NO SCALE

- NOTES:
1. ROUTE EXIST CRACKED, DETERIORATED OR OTHERWISE DAMAGED JOINTS TO A MIN DEPTH OF 3/8" AND REPOINT AND STRIKE JOINTS TO MATCH EXIST AS INDICATED OR UNDER THE UNIT PRICE PROVISIONS OF THE CONTRACT.
  2. REMOVE AND REPLACE SPLIT, DETERIORATED OR OTHERWISE DAMAGED BRICK UNITS AS INDICATED OR UNDER THE UNIT PRICE PROVISIONS OF THE CONTRACT.
  3. COAT SIDES OF JOINT WITH PRIMER WHERE RECOMMENDED BY MANUFACTURER FOR SAWN JOINTS.

REMOVE, SALVAGE AND RELAY EXIST LOOSE AND DISPLACED FACE BRICK. ADD CORRUGATED TIES FASTENED TO EXISTING CMU BACK-UP @ 16" O.C. MAX HORIZ AND VERT.


ROUTE OUT EXISTING JOINT BETWEEN THE TWO BRICK TYPES. PROVIDE BACKER ROD AND SEALANT.

REMOVE EXISTING MASONRY FOR THE FULL WIDTH OF THE WALL. CONTACT ARCHITECT FOR A SITE VISIT TO ASSESS THE EXISTING LINTEL CONDITION. CONTRACT SHALL INCLUDE COST OF NEW (2) L6 x 3/8 x 1/2 L.L.B.B GALV ANGLES. DO NOT ORDER UNTIL CONDITIONS HAVE BEEN ASSESSED. REBUILD WALL TO MATCH EXISTING W/ SALVAGED FACE BRICK.



**2 NORTH (REAR) ELEVATION**  
1/4"=1'0"

- NOTES:
1. CLEAN EXISTING YELLOW FACE BRICK ON EAST (SIDE) ELEVATION AND NORTH (REAR) ELEVATION.
  2. REPOINT CRACKED AND DETERIORATED MORTAR JOINTS UNDER THE UNIT PRICE PROVISIONS OF THE CONTRACT.

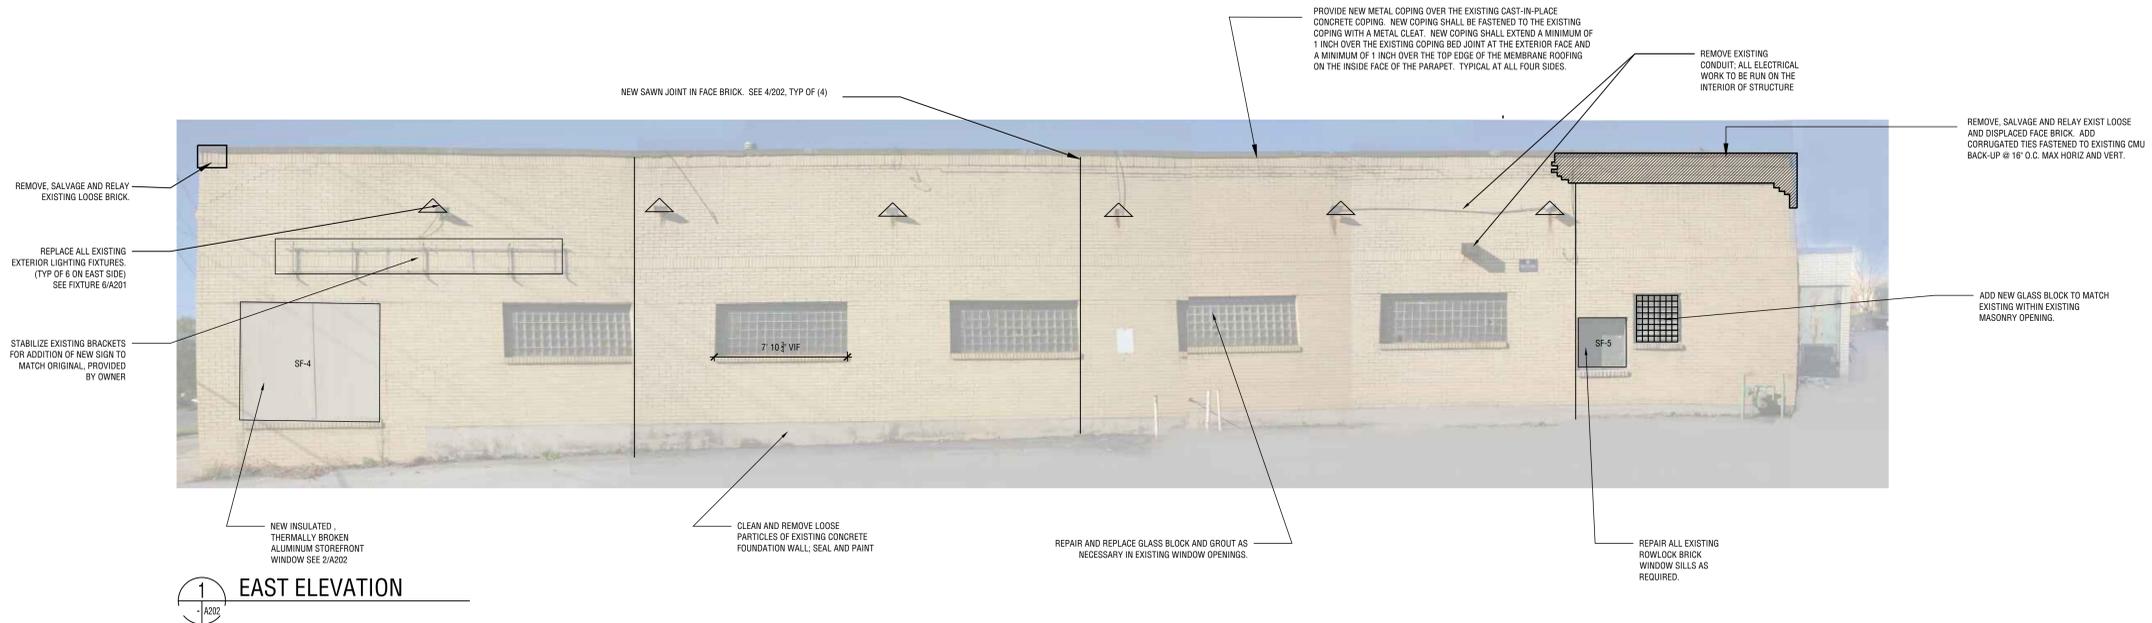

**1 EAST ELEVATION**  
1/4"=1'0"

- NOTES:
1. CLEAN EXISTING BRICK ON ALL ELEVATIONS.
  2. REPOINT CRACKED AND DETERIORATED MORTAR JOINTS UNDER THE UNIT PRICE PROVISIONS OF THE CONTRACT.



10 CHURCH AVE SE, PLAZA SUITE 1 ROANOKE, VIRGINIA 24011 540.342.800

CITY OF ROANOKE

**FACADE IMPROVEMENT PROGRAM**

SPECTRUM DESIGN PROJECT NO. 14120



DATE	22 JANUARY 2016
DESIGN ARCHITECT	LWE
PROJECT ARCHITECT	LWE
PROJECT ENGINEER	DCV
CHECKED BY	DCV
DRAWN BY	KES
REVISIONS	NUMBER DATE

SHEET TITLE  
**1205 PATTERSON AVE S  
NORTH & EAST  
ELEVATION(S)**

**A202**

J:\14120\ARCH\14120\_A202.dwg, Plotted: Jan 19, 2016 - 2:19pm