


PROJECT LOCATION MAP

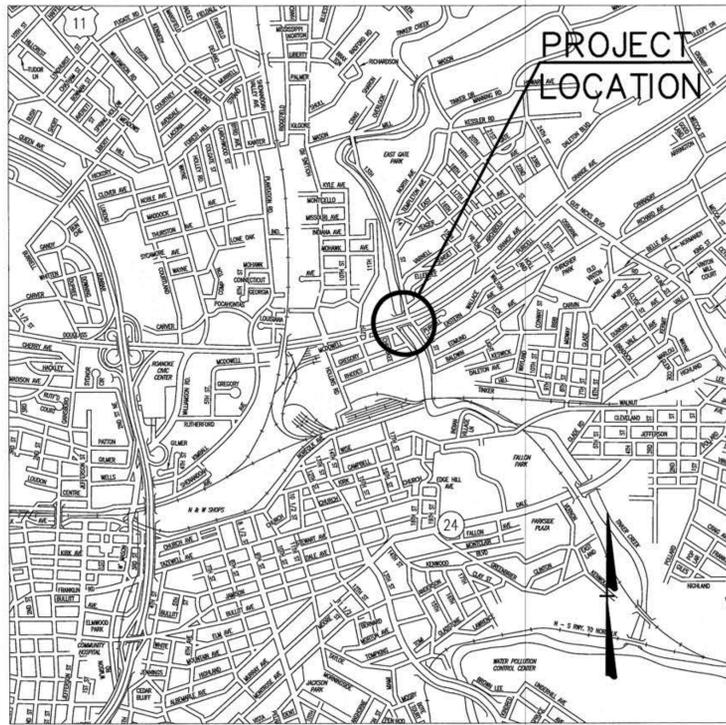


OFFICE OF THE CITY ENGINEER
 215 CHURCH AVENUE, SW
 ROOM 350
 ROANOKE, VIRGINIA 24011-1587
 PHONE: (540) 853-2731
 FAX: (540) 853-1364
 ENGINEER@ROANOKEVA.GOV

INDEX OF SHEETS

- G-1 - COVER SHEET
- G-2 - GENERAL NOTES AND SEQUENCE OF CONSTRUCTION
- S-1 - TOP OF DECK REPAIR PLAN
- S-2 - UNDERSIDE OF DECK REPAIR PLAN
- S-3 - DECK CLOSURE AND SIDEWALK DECK DRAIN DETAILS
- S-4 - BRIDGE DECK OVERLAY

CONSULTING ENGINEERS

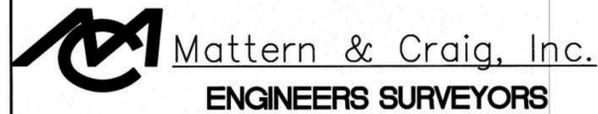

701 FIRST STREET, S.W.
 ROANOKE, VIRGINIA 24016
 (540) 345-9342
 (540) 345-7691 FAX

COMMISSION NUMBER: 3430D



PROJECT NAME

**ROUTE 460 (ORANGE AVE) OVER TINKER CREEK
 DECK REHABILITATION**

CITY PLAN NUMBER: 6813

VDOT PROJECT NUMBER: U000-128-R56

VDOT UPC NUMBER: 105740

REVISION BY	DESCRIPTION:	DATE
REVISION BY	DESCRIPTION:	DATE
REVISION BY	DESCRIPTION:	DATE
REVISION BY	DESCRIPTION:	DATE

APPROVED FOR CONSTRUCTION

<i>Philip C. Quinn</i> CITY ENGINEER	<u>08-05-2015</u> DATE
<i>Robert K. Bonstan</i> DIRECTOR OF PUBLIC WORKS	<u>08/05/15</u> DATE
<i>Shearn M. Howard</i> ASSISTANT CITY MANAGER FOR OPERATIONS	<u>8/1/15</u> DATE


NS RR POST: N/A

NS RR DOT No.: N/A

NS RAILROAD NUMBER: N/A

TAX PARCEL NUMBER: XXXXXXX

SHEET NUMBER: G-1 OF 6

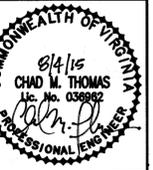

Date	
Revisions	

Issue Date:	AUGUST 2015
Drawn By:	DICA
Designed By:	MLF
Checked By:	CMT
Date:	08/04/15

Mattern & Craig
CONSULTING ENGINEERS • SURVEYORS
701 FIRST STREET, S.W.
ROANOKE, VIRGINIA 24016
(540) 345-8342
FAX (540) 345-7691

ROUTE 460 (ORANGE AVENUE) OVER TINKER CREEK
BRIDGE REHABILITATION
UNDERSIDE OF DECK REPAIR PLAN
CITY OF ROANOKE, VIRGINIA

Vertical Scale:
N/A

Horizontal Scale:
AS SHOWN

Commission Number:
3430D

Sheet No.:


S-2

NOTES:

- ① ALL SPALLS AND DELAMINATIONS SHALL BE PATCHED PER VDOT 2007 ROAD AND BRIDGE SPECIFICATIONS SECTION 412 TYPE B PATCHING, PNEUMATICALLY APPLIED CONCRETE. PATCH SHALL PROVIDE A 2" CLEAR COVER ON ALL REINFORCING STEEL.

LEGEND

- SPALL/DELAMINATION
- 1930 BEAMS
- 1968 BEAMS

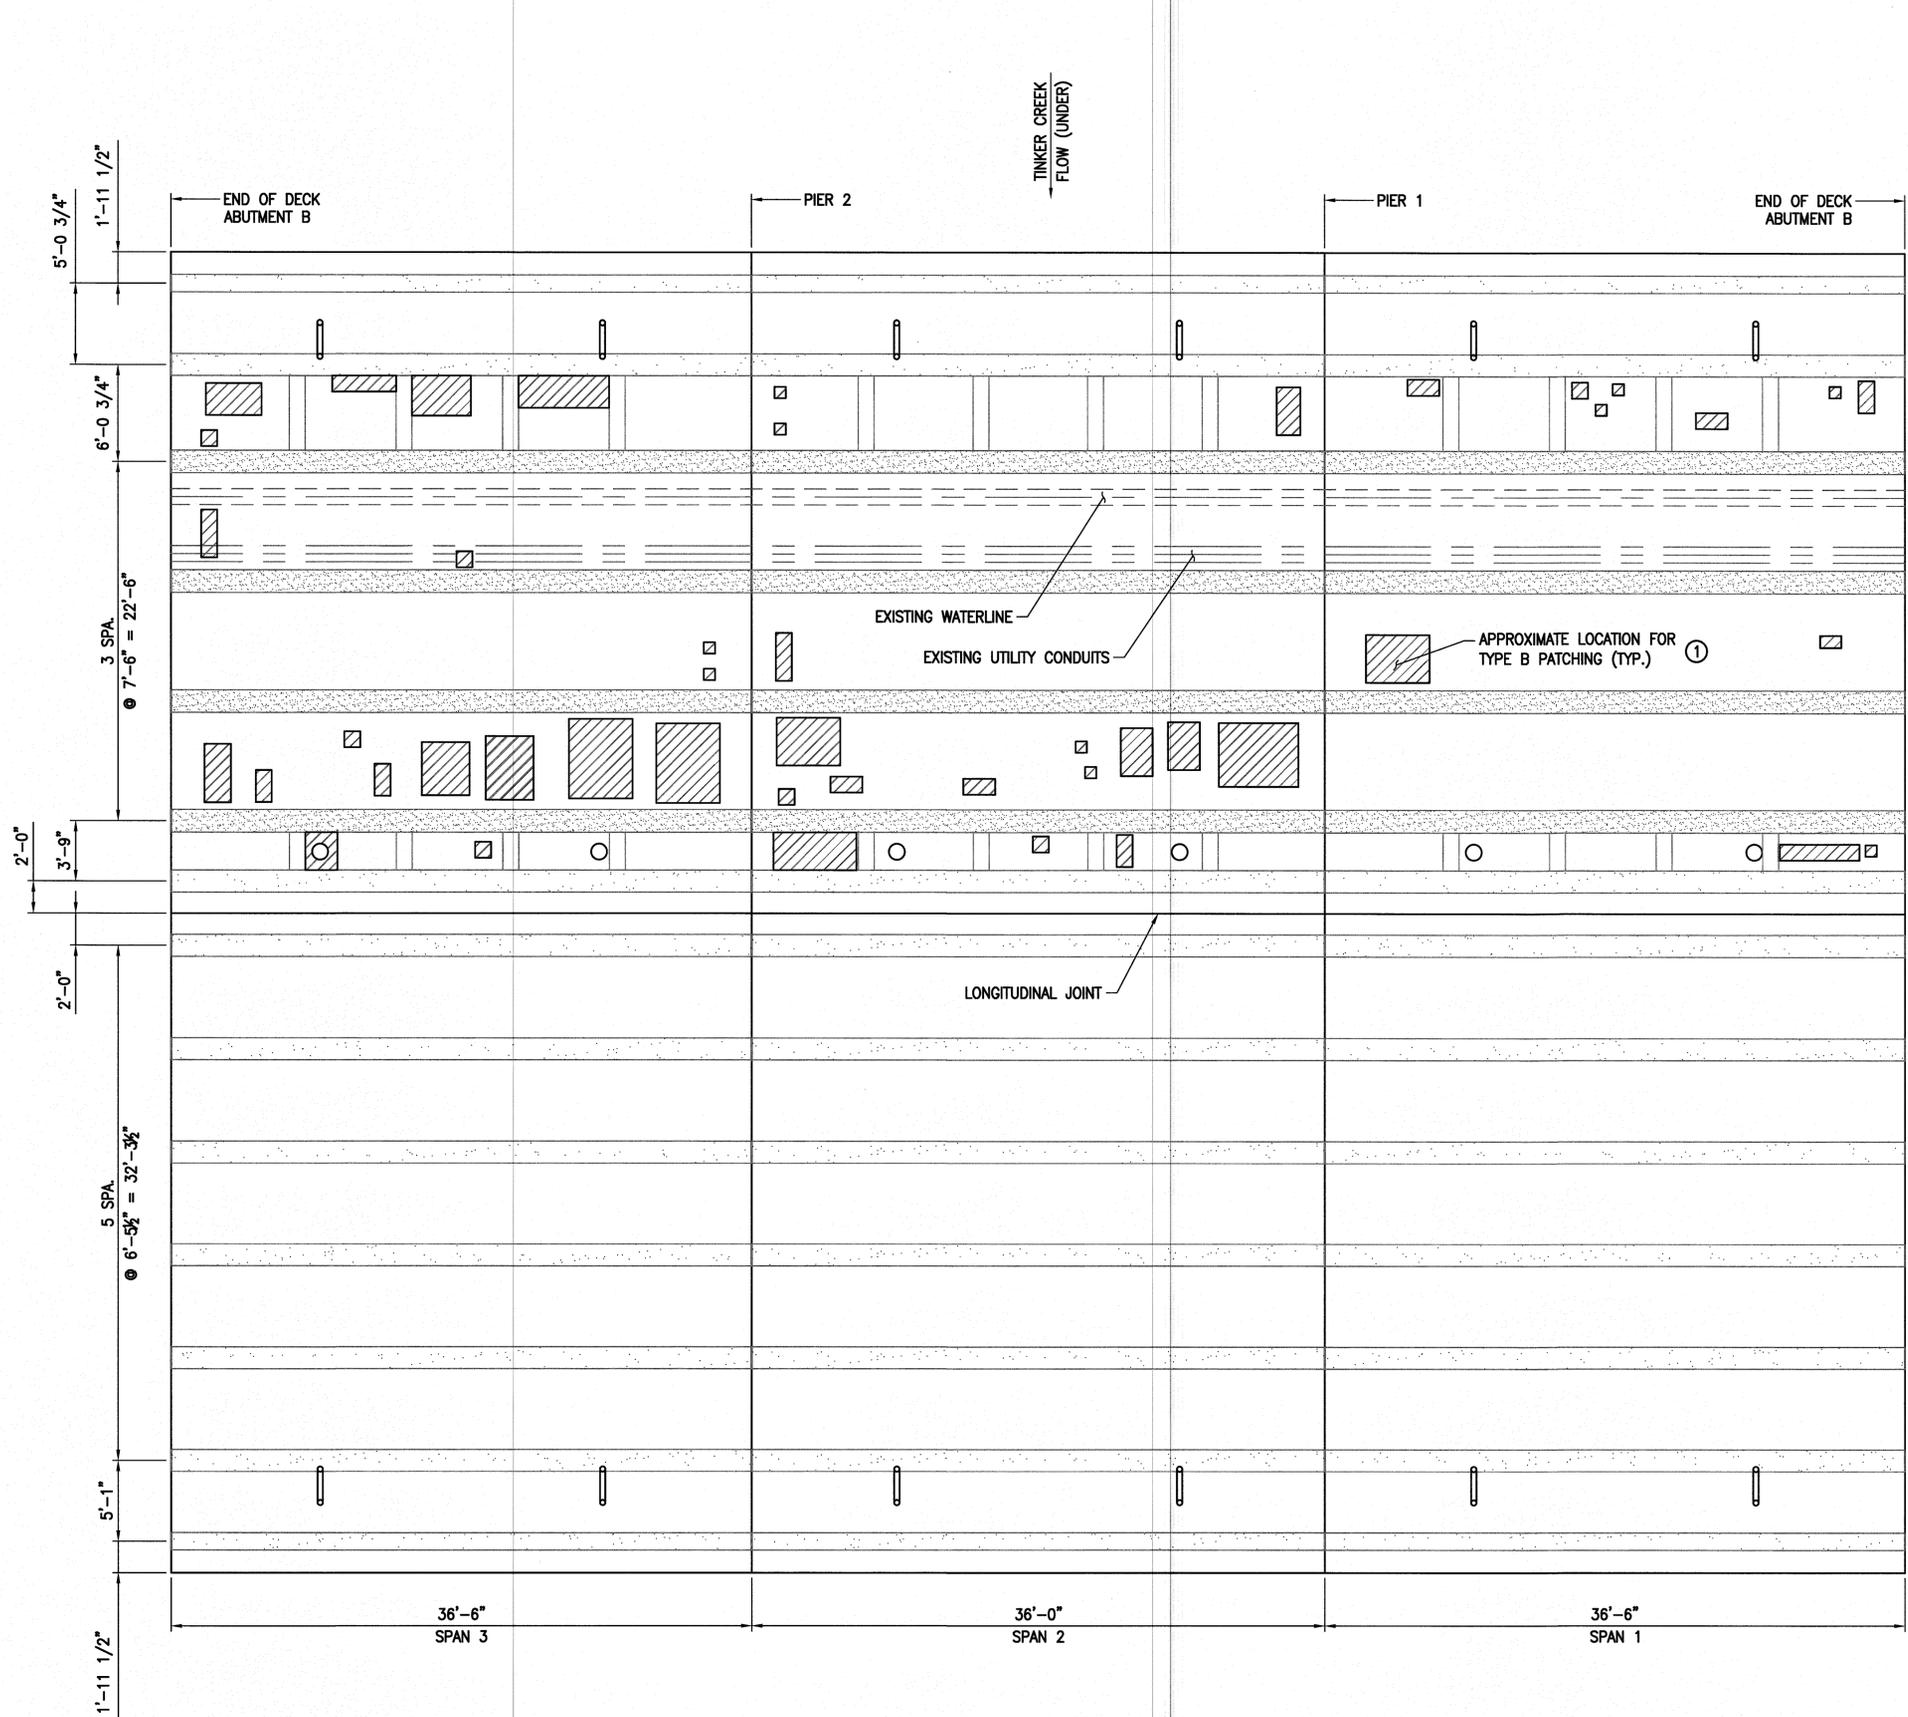

UNDERSIDE OF DECK REPAIR PLAN
SCALE: 3/16" = 1'-0"

