



May 19, 2016

ADDENDUM NO. 1 TO ALL BIDDERS:

Invitation to Bid: ITB#16-05-08

Description: RIGHT OF WAY RESTORATION AT VARIOUS LOCATIONS

Dated: May 11, 2016

For Delivery to: Purchasing Division, City of Roanoke, Virginia

Bid Due: May 27, 2016

1.Reference: Page 2 of 2 of Plan Document #5912 for 8th Street and Elm Avenue Project, ITB Page 16 (Attachment A), Replace:

Replace Page 2 of 2 (8th Street and Elm Avenue) in its entirety with revised drawing (attached).

2.Reference: Bid Form Pages 47-49 (Attachment B), Replace:

Replace Bid Form (Attachment B) in its entirety with the Revised Bid Form (attached).

Note: A signed acknowledgment of this addendum should be received at the location indicated on the RFP either prior to the due date and hour or attached to your response. Signature on this addendum does not substitute for your signature on the original bid document. The original bid document must be signed.

Very truly yours,

Monica Cole
Senior Buyer
Phone: 540-853-2871

Name of Firm

Signature/Title

Date

**Attachment A to
ITB# 16-05-08
Right of Way Restoration at Various Locations**

Reference: Drawing of 8th Street and Elm Avenue

Revised Drawing: 1 page

REMAINDER OF PAGE INTENTIONALLY LEFT BLANK



DEPARTMENT OF PUBLIC WORKS
STORMWATER DIVISION
PUBLIC WORKS SERVICE CENTER
1000 ROANOKE AVENUE, N.E.
ROANOKE, VA 24003
PHONE: (540) 951-1179
FAX: (540) 951-1178
WWW.ROANOKEVA.GOV


DESIGNER: JJK
CHECKER: DAB/JJK
DATE: JJK

NO.	REV.	DESCRIPTION
1	5/18/2016	ADDENDUM 1

DATE: 10/22/15
SCALE: AS SHOWN
2" = 100' HORIZ
1" = 10' VERT

8711 STREET / ELM AVENUE DRAINAGE PROJECT
PLAN AND PROFILE
CITY OF ROANOKE, VIRGINIA

SHEET: 2 OF 2
DATE: 5/9/12

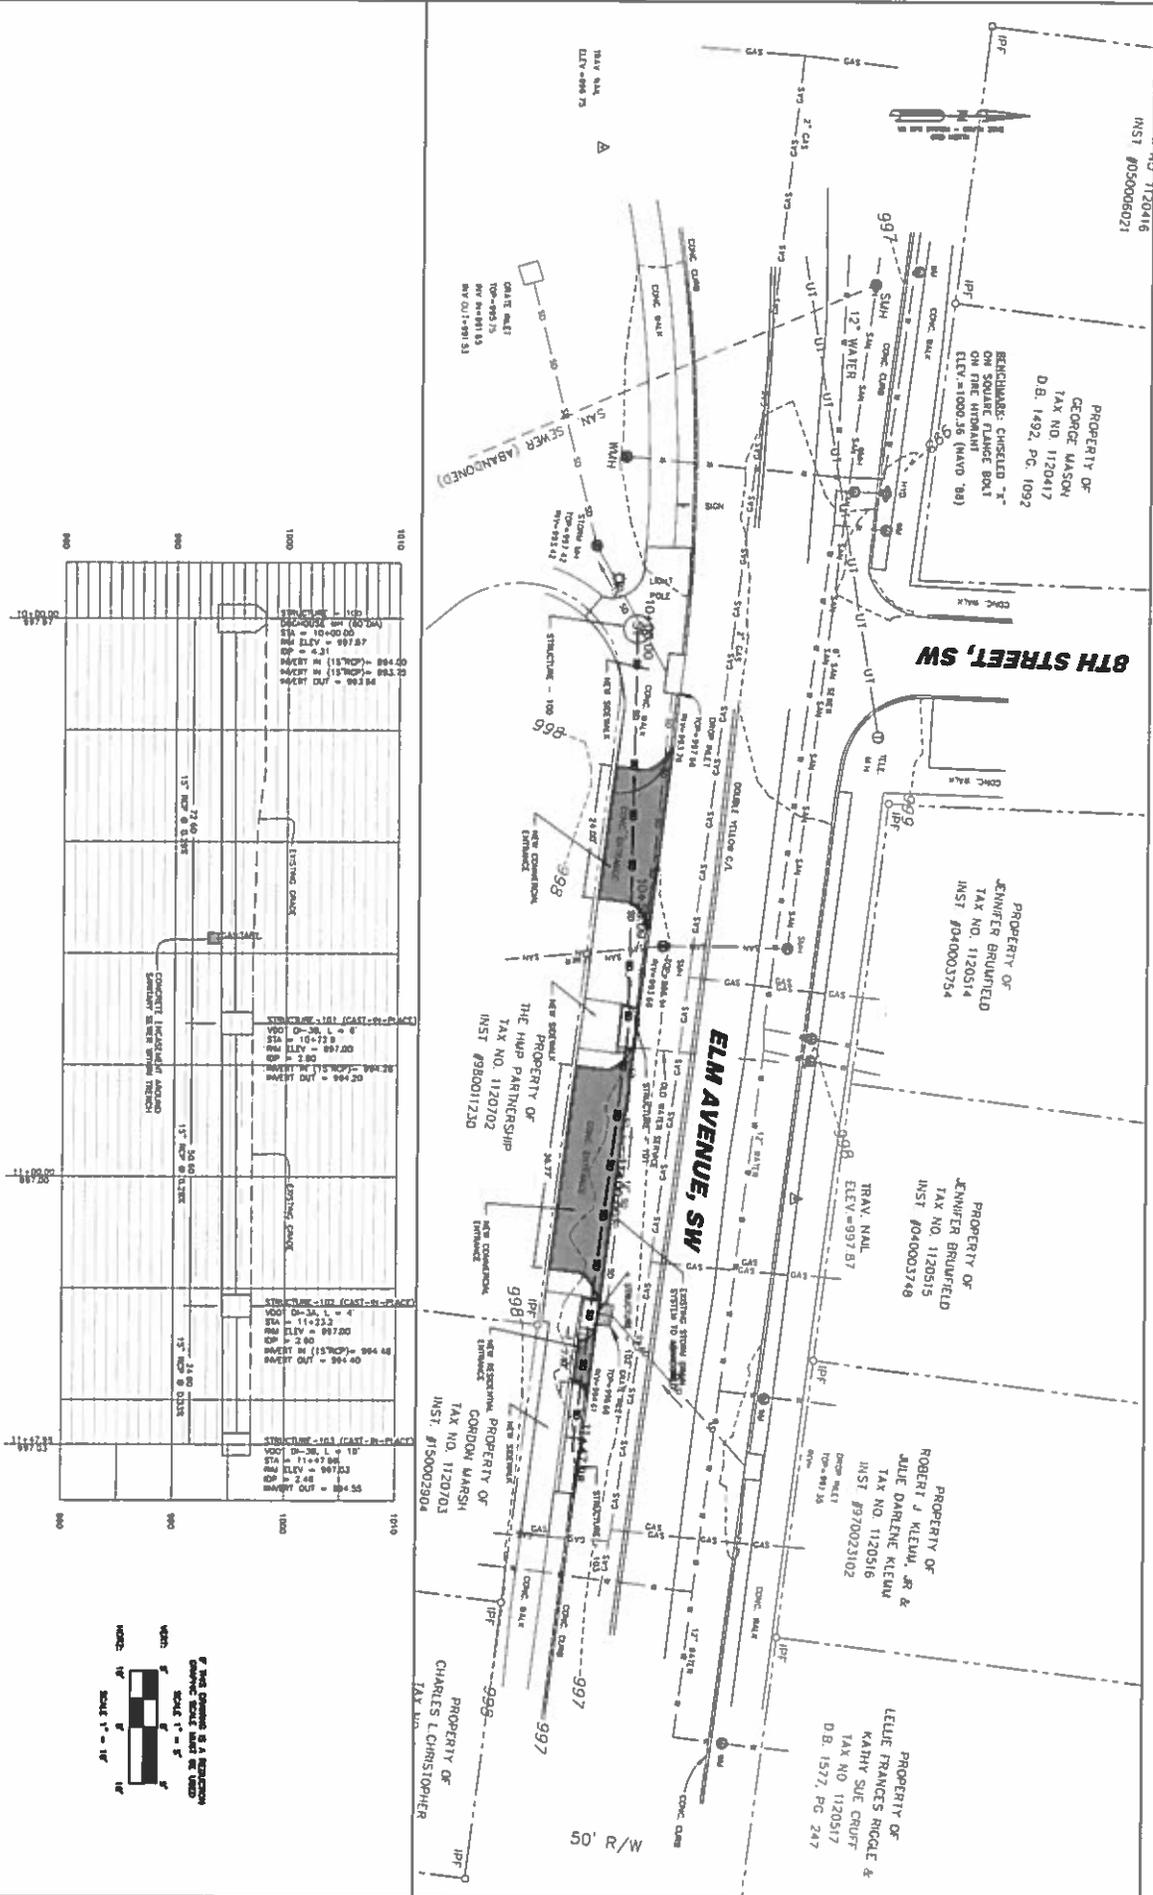

INST #050006021

PROPERTY OF
GEORGE MASON
TAX NO. 1120417
D.B. 1492, P.C. 1092
ENCUMBRANCE: CHISELLED "T"
ON SQUARE FLANGE BOLT
Q.ELV. = 1000.36 (NAVD 88)

PROPERTY OF
JENNIFER BRUNFIELD
TAX NO. 1120514
INST #040003754

PROPERTY OF
JENNIFER BRUNFIELD
TAX NO. 1120515
INST #040003748
TRAY MAIL
ELEV. = 997.87

PROPERTY OF
ROBERT J. KLEVA, JR. &
MALE DARLENE KLEVA
TAX NO. 1120516
INST #970023102
DOW MAIL
TOP = 991.25

PROPERTY OF
LELIE FRANCES RIGGLE &
KATHY SUE CRUFF
TAX NO. 1120517
D.B. 1577, P.C. 247

PROPERTY OF
THE HAP PARTNERSHIP
TAX NO. 1120702
INST #980011230

PROPERTY OF
CORDON MARSH
TAX NO. 1120703
INST. #190002904

PROPERTY OF
CHARLES I. CHRISTOPHER
TAX NO.

50' R/W

**Attachment B to
ITB# 16-05-08
Right of Way Restoration at Various Locations**

BID FORM/SPECIFICATIONS (Revised)

ROW RESTORATION FOR 8TH AND ELM AVENUE AS DESCRIBED HEREIN.	Unit of Measure	Unit Price	Est. Quantity	Extended Price
Curb/Curb and Gutter VDOT CG-6	LF	\$ _____	70	\$ _____
Concrete Sidewalk – City Standard	SF	\$ _____	960	\$ _____
Commercial Entrance – City Standard	Each	\$ _____	2	\$ _____
Residential Entrance – City Standard	Each	\$ _____	1	\$ _____
Asphalt Mill	SY	\$ _____	145	\$ _____
Asphalt Paving/Overlay, VDOT SM-12.5D	Tons	\$ _____	12	\$ _____
Asphalt Paving/Base, VDOT BM25	Tons	\$ _____	20	\$ _____
Work Zone	LS	\$ _____	1	\$ _____
Mobilization	LS	\$ _____	1	\$ _____
Total Extended Bid- 8th/Elm				\$ _____

ROW RESTORATION FOR WOODBRIDGE DESCRIBED HEREIN.	Unit of Measure	Unit Price	Est. Quantity	Extended Price
Shoulder Restoration	LF	\$ _____	110	\$ _____
Curb/Curb and Gutter VDOT CG-6	LF	\$ _____	67	\$ _____
Asphalt Mill	SY	\$ _____	145	\$ _____

Asphalt Paving/Overlay, VDOT SM-9.5D	Tons	\$ _____	16	\$ _____
Asphalt Paving/Base, VDOT BM25	Tons	\$ _____	28	\$ _____
Work Zone	LS	\$ _____	1	\$ _____
Mobilization	LS	\$ _____	1	\$ _____
Total Extended Bid- Woodbridge Avenue				\$ _____

**TOTAL EXTENDED BID AMOUNT
(8TH ST./ELM AVE. AND WOODBRIDGE AVE.)**

\$ _____

**UNIT PRICES SHALL INCLUDE ALL LABOR, MATERIALS, EQUIPMENT, SHIPPING
AND HANDLING CHARGES.**

The City reserves the right to add, delete, or adjust quantities as deemed necessary by the City.

Bids containing any conditions, omissions, unexplained erasures, alterations or items not called for in the bid, or irregularities of any kind, may be rejected by the City as being nonresponsive. No changes are to be made to the Bid Form. Any changes to a Bid Amount must be initialed by the person signing the Bid Form.

The attention of each Bidder is directed to VA Code sections 54.1-1100, et seq. which requires certain licenses for contractors, tradesmen, and others. Each Bidder is required to determine which license, if any, it is required to have under such sections. Complete the following:

Bidder ___ does have ___ does not have a Virginia Contractor's License. (Check appropriate block)

If Bidder has a Virginia Contractor's License, circle the class Bidder has and list the number.

Licensed "Class A", "Class B", or "Class C" Virginia Contractor Number _____

If Bidder has another type of Virginia License, please list the type and number:

Type of license _____ and number: _____.

Bidder is a ___ resident or ___ nonresident of Virginia. (Check appropriate blank. See VA Code Sections 54.1-1100, et seq.)

The attention of each Bidder is directed to Virginia Code Section 2.2-4311.2 which requires a bidder organized or authorized to transact business in the Commonwealth of Virginia pursuant to Title 13.1 or Title 50 of the Code of Virginia, as amended, or as otherwise required by law, shall include in its bid the Identification Number issued to such bidder by the Virginia State Corporation Commission (SCC). Furthermore, any bidder that is not required to be authorized to transact business in the Commonwealth of Virginia as a domestic or foreign business entity under Title 13.1 or Title 50 or as otherwise required by law shall include in its bid a statement describing why the bidder is not required to be so authorized. Please complete the following by checking the appropriate line that applies and providing the requested information:

Signature page required with submittal of bid

- A. _____ Bidder is a Virginia business entity organized and authorized to transact business in Virginia by the SCC and such bidder's/offeror's Identification Number issued to it by the SCC is _____.
- B. _____ Bidder is an out-of-state (foreign) business entity that is authorized to transact business in Virginia by the SCC and such bidder's Identification Number issued to it by the SCC is _____.
- C. _____ Bidder does not have an Identification Number issued to it by the SCC and such bidder is not required to be authorized to transact business in Virginia by the SCC for the following reason(s):

Please attach additional sheets of paper if you need more space to explain why such bidder is not required to be authorized to transact business in Virginia.

The undersigned hereby agrees, if this Bid is accepted by the City, to provide the services and/or items in accordance with this Invitation for Bid and to execute a Contract for such services and/or items.

Legal Name of Bidder

Date

Authorized Signature

Print or Type Name and Title

REMAINDER OF PAGE INTENTIONALLY LEFT BLANK