


NOTES

1. THIS PROJECT WILL STABILIZE THE SLOPE AND RECONSTRUCT CURB TO FULL HEIGHT TO KEEP WATER FLOWING IN THE STREET RATHER THAN DOWN THE SLOPE.
2. TWO LANES OF TRAFFIC SHALL BE MAINTAINED AT ALL TIMES. THE PARKING LANE ON THE NORTH SIDE OF SHENANDOAH AVE MAY BE USED.
3. DO NOT DISTURB THE FENCE BETWEEN THE STREET AND THE RAILROAD.

SHENANDOAH AVE - GABION DESIGN	
Location:	Shenandoah Ave at 1900 Block
Date	June 24, 2016
Scale	1:40

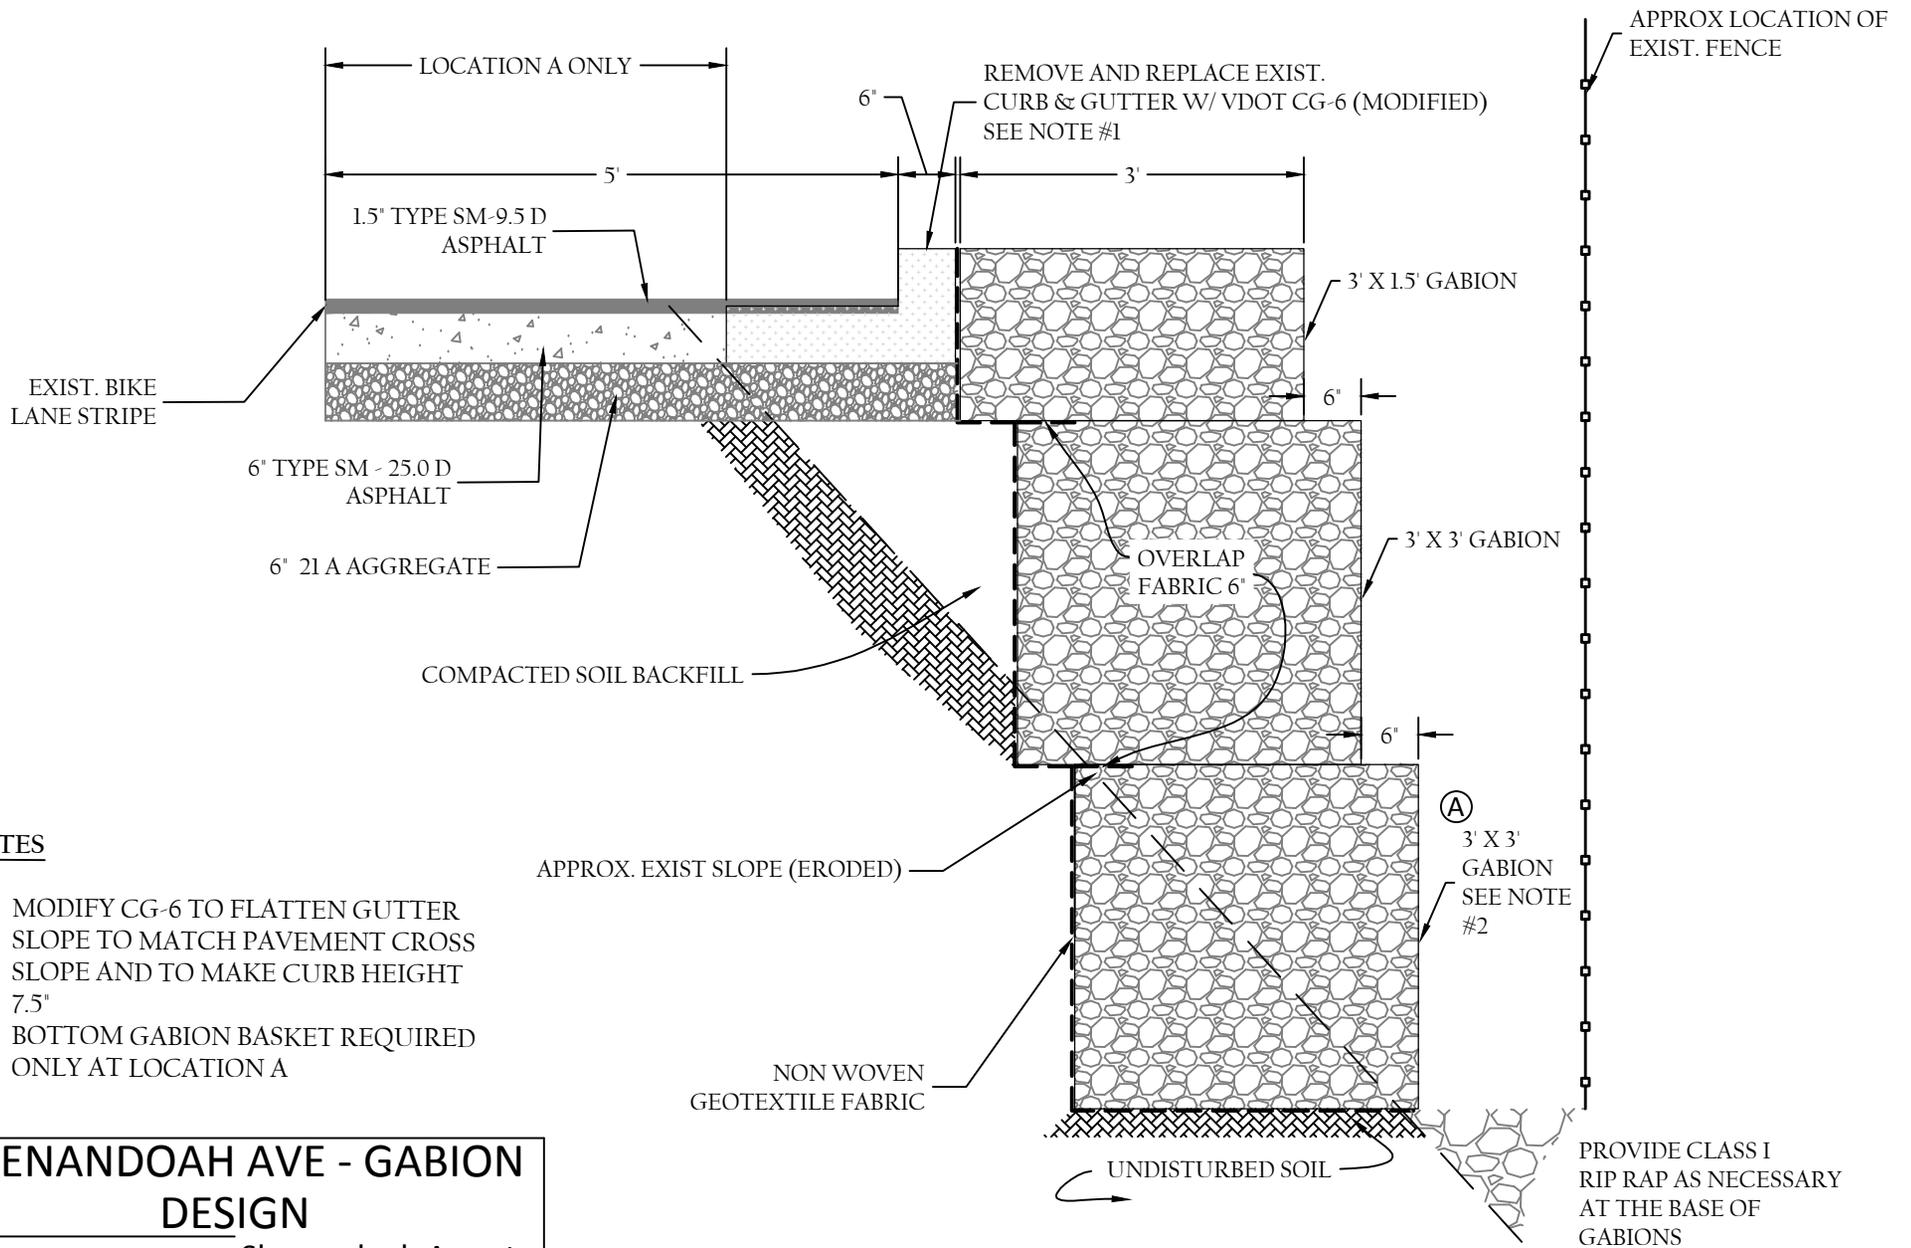

NOTES

1. MODIFY CG-6 TO FLATTEN GUTTER SLOPE TO MATCH PAVEMENT CROSS SLOPE AND TO MAKE CURB HEIGHT 7.5"
2. BOTTOM GABION BASKET REQUIRED ONLY AT LOCATION A

SHENANDOAH AVE - GABION DESIGN	
Location:	Shenandoah Ave at 1900 Block
Date	June 24, 2016
NOT TO SCALE	